


# EMERGENCY/FIRE EVACUATION PLAN

## THIRD FLOOR

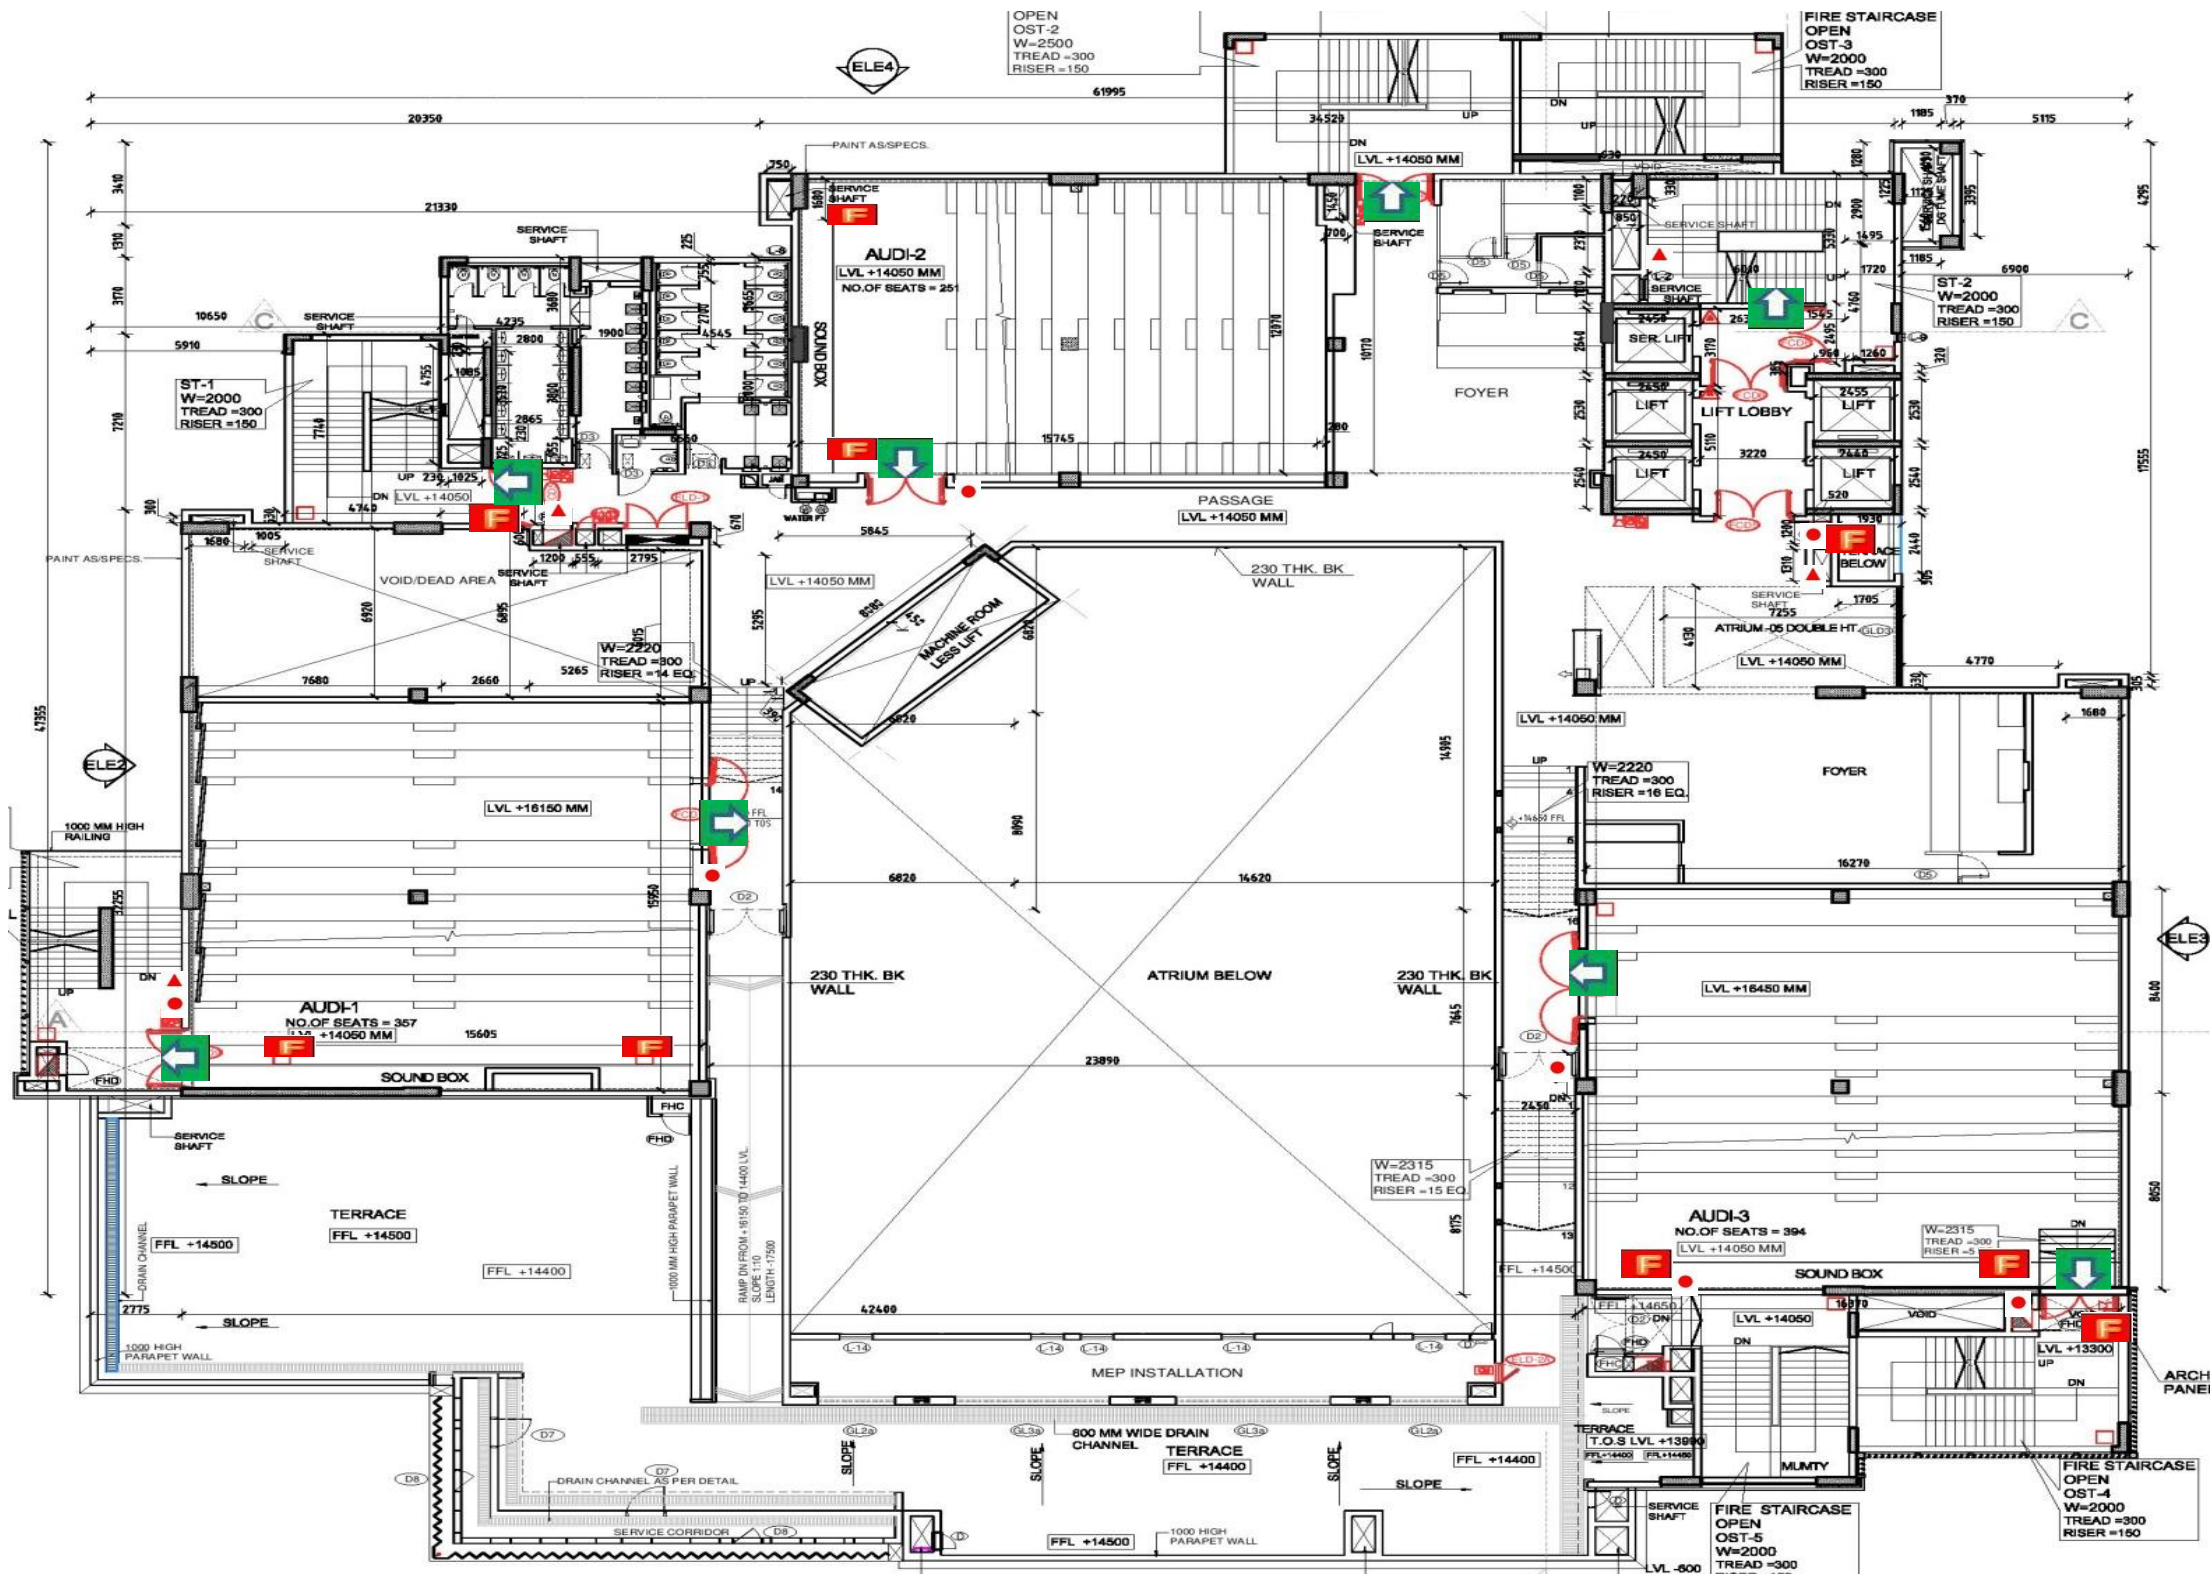

ASSEMBLY AREA AT  
GROUND FLOOR  
FRONT SIDE

### LEGEND

-  Fire Extinguisher
-  Fire Hydrant
-  Manual Call Point
-  Exit Point

**IN CASE OF FIRE DO NOT USE LIFT, USE STAIRCASE**  
Emergency contact number +919560289584