


EMERGENCY/FIRE EVACUATION PLAN

AUDI FLOOR

ASSEMBLY AREA AT
GROUND FLOOR
FRONT SIDE

LEGEND

-  Fire Extinguisher
-  Fire Hydrant
-  Manual Call Point
-  Exit Point

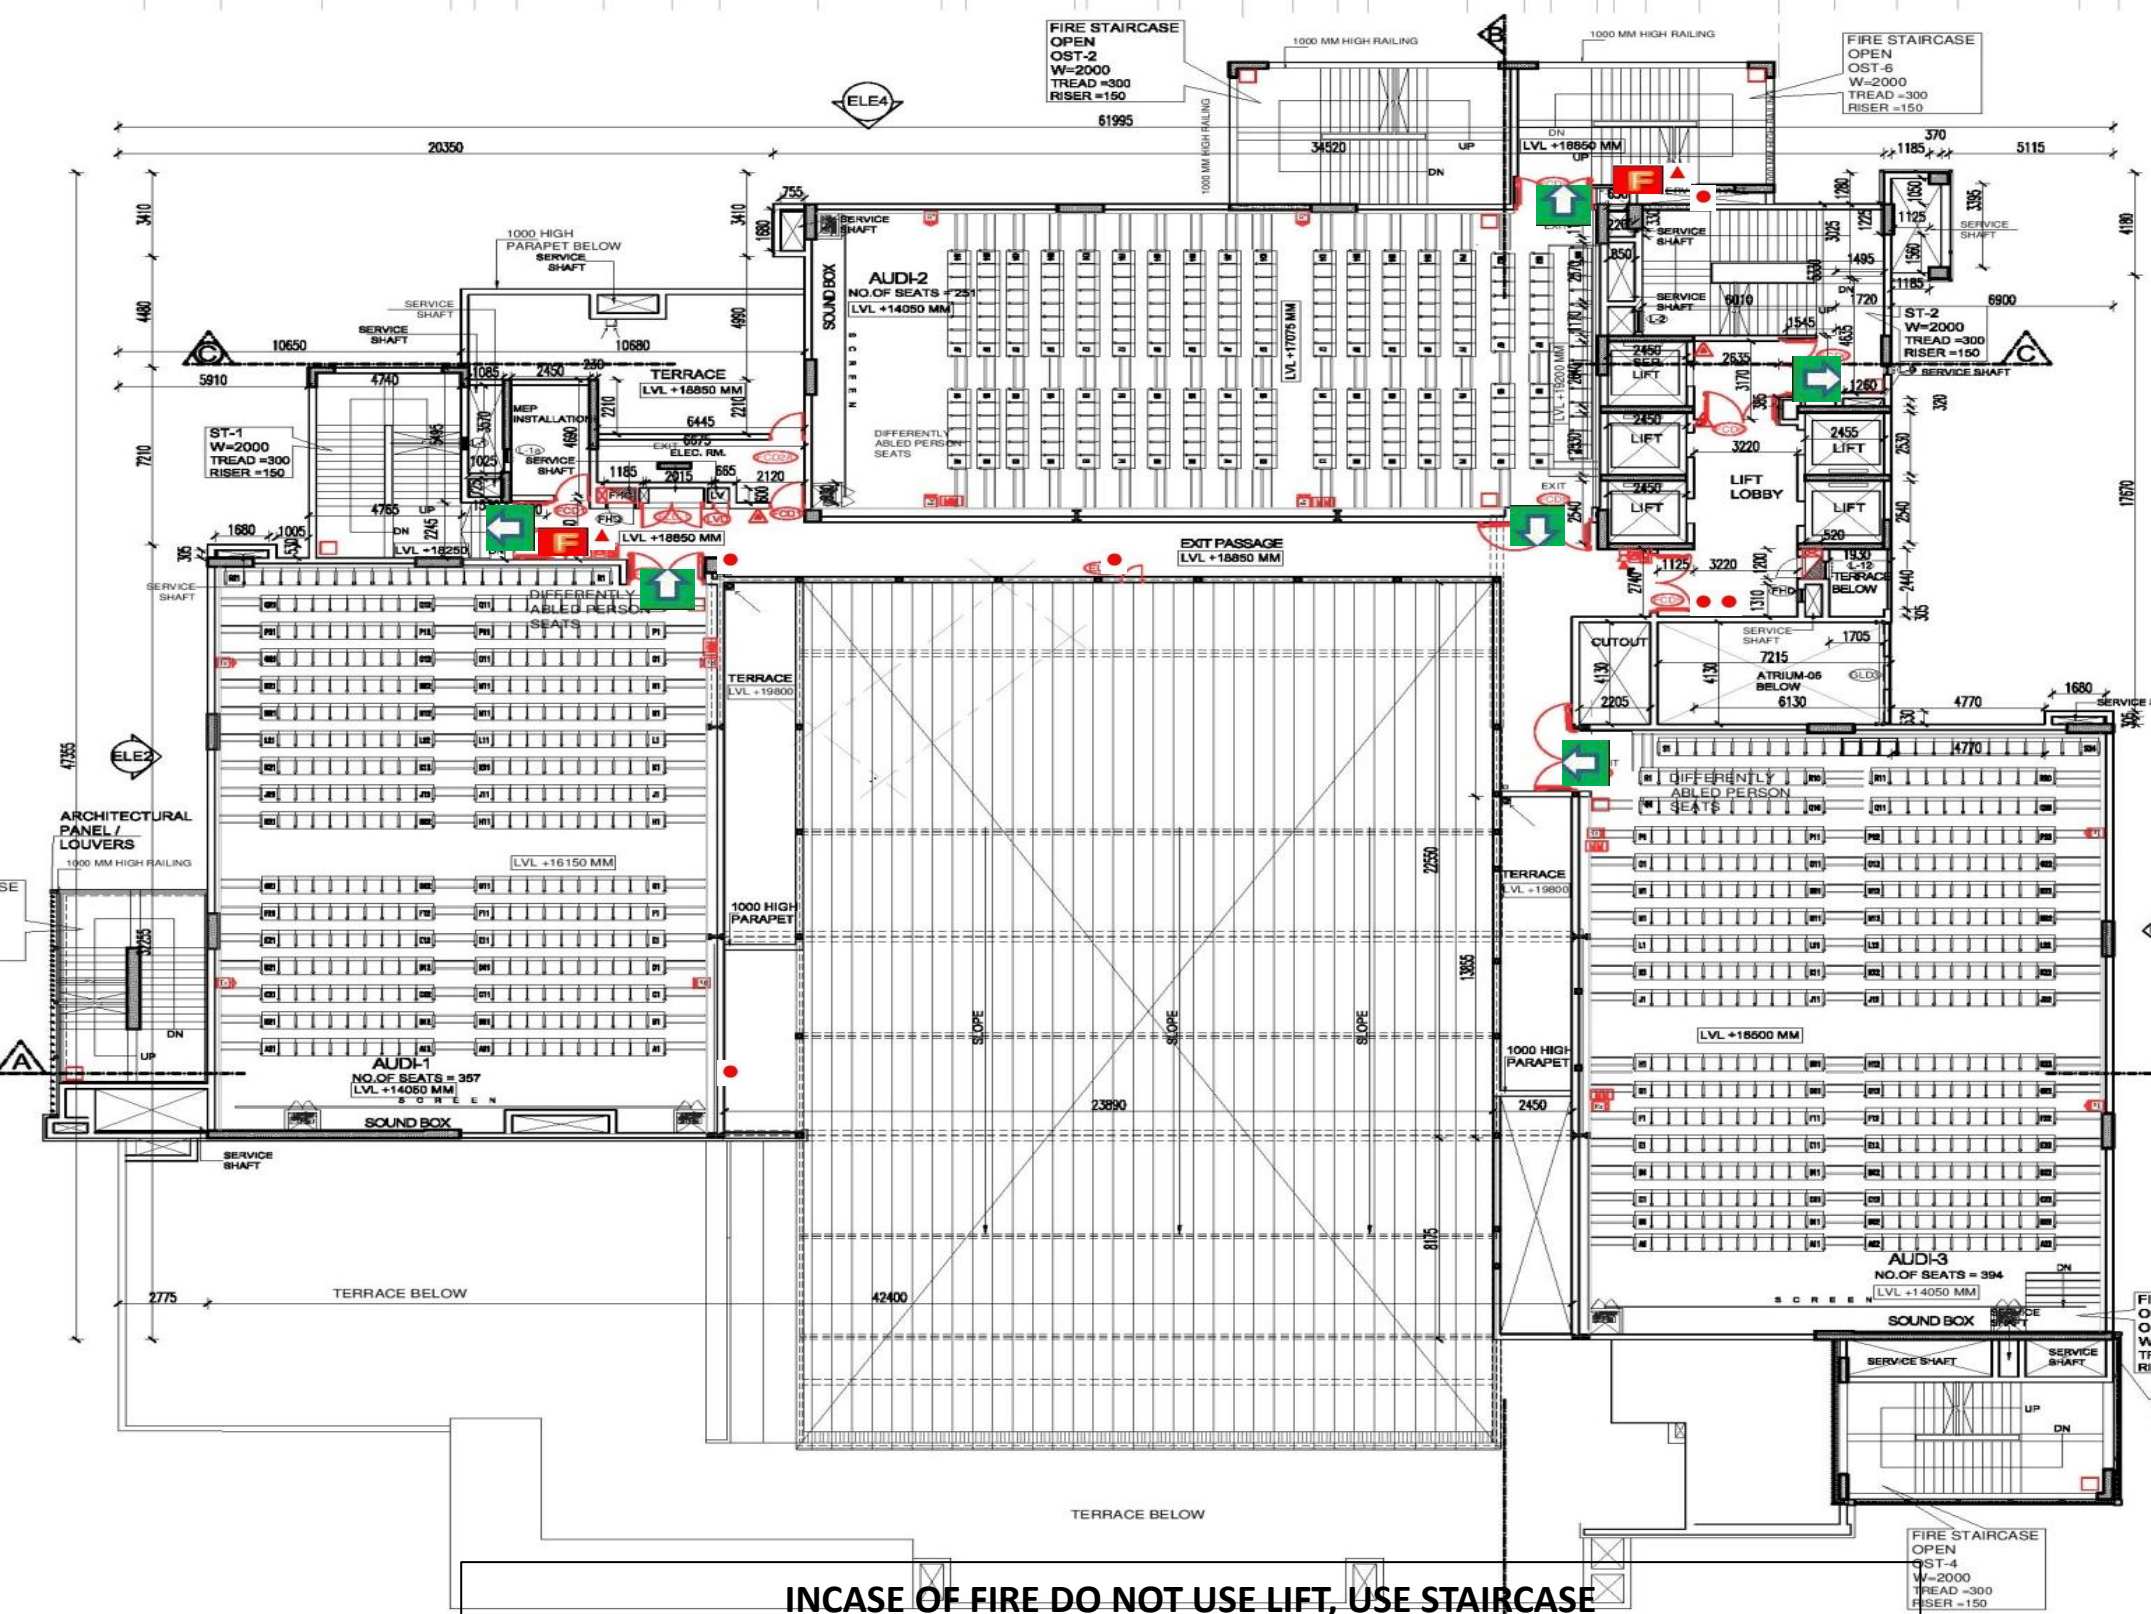

IN CASE OF FIRE DO NOT USE LIFT, USE STAIRCASE

Emergency contact number-+919560289584