


# EMERGENCY/FIRE EVACUATION PLAN

## FIRST FLOOR

ASSEMBLY AREA AT  
GROUND FLOOR  
FRONT SIDE

### LEGEND

-  Fire Extinguisher
-  Fire Hydrant
-  Manual Call Point
-  Exit Point

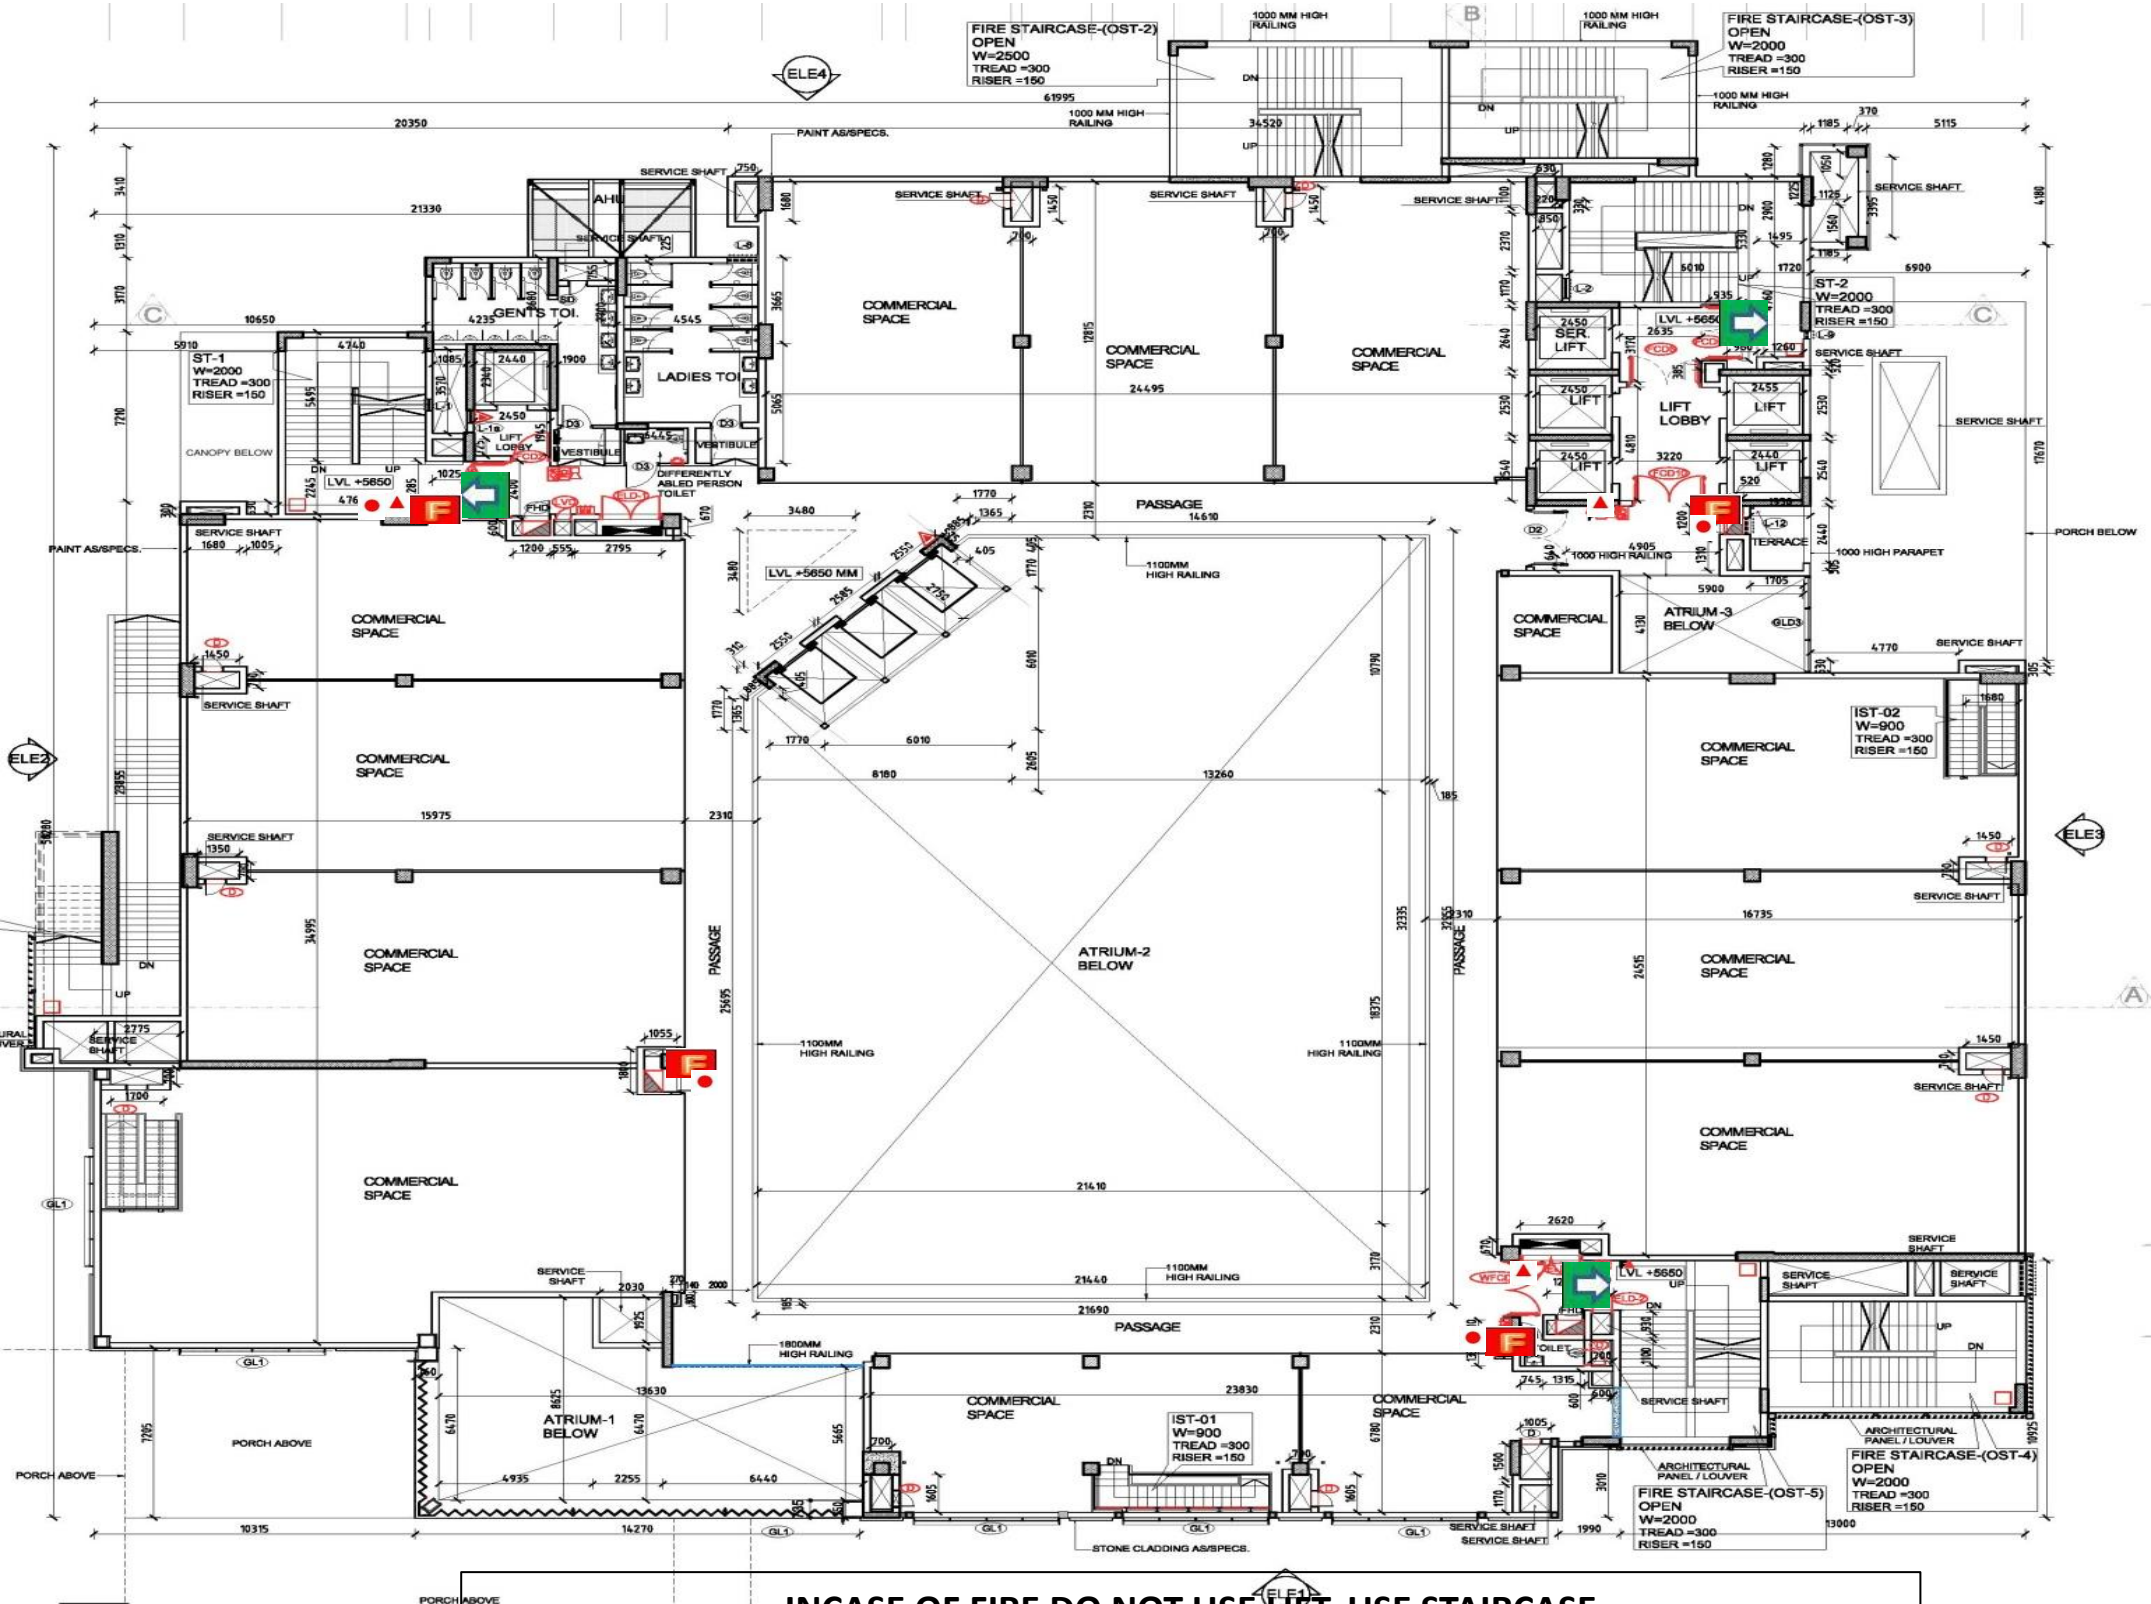

**IN CASE OF FIRE DO NOT USE LIFT, USE STAIRCASE**  
Emergency contact number-+919560289584