


# EMERGENCY/FIRE EVACUATION PLAN

## SECOND FLOOR

ASSEMBLY AREA AT  
GROUND FLOOR  
FRONT SIDE

LEGEND

- Fire Extinguisher
- F Fire Hydrant
- ▲ Manual Call Point
- ➔ Exit Point

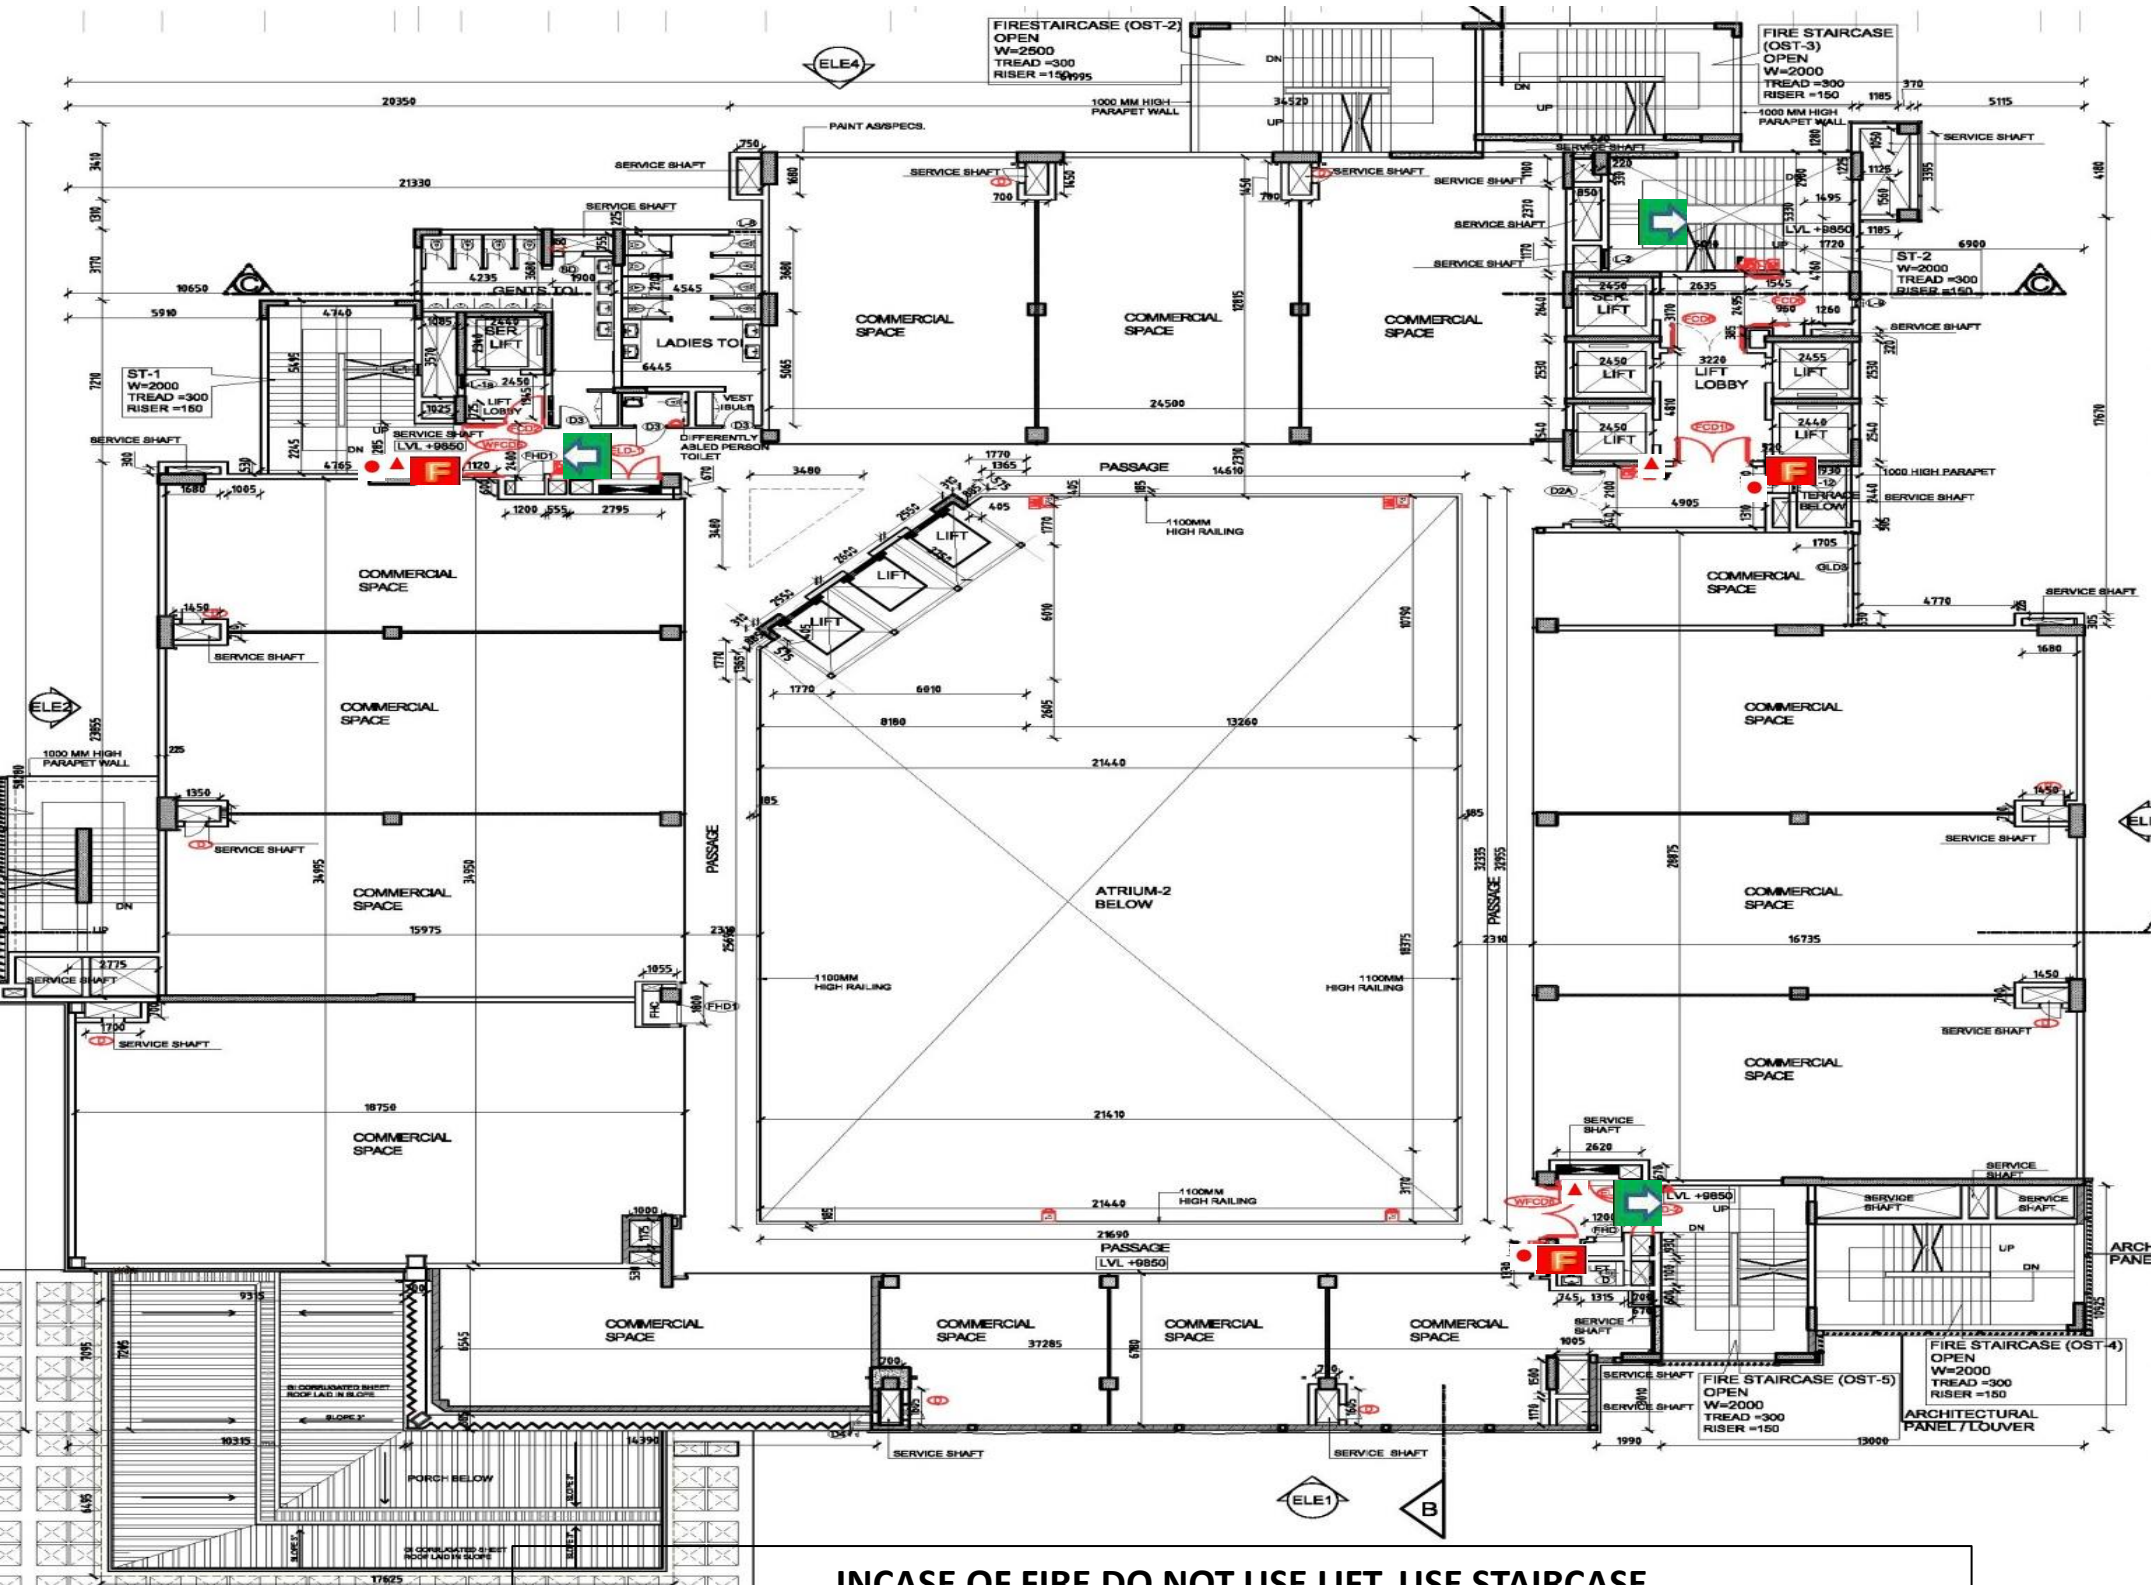

**IN CASE OF FIRE DO NOT USE LIFT, USE STAIRCASE**  
Emergency contact number-+919560289584